
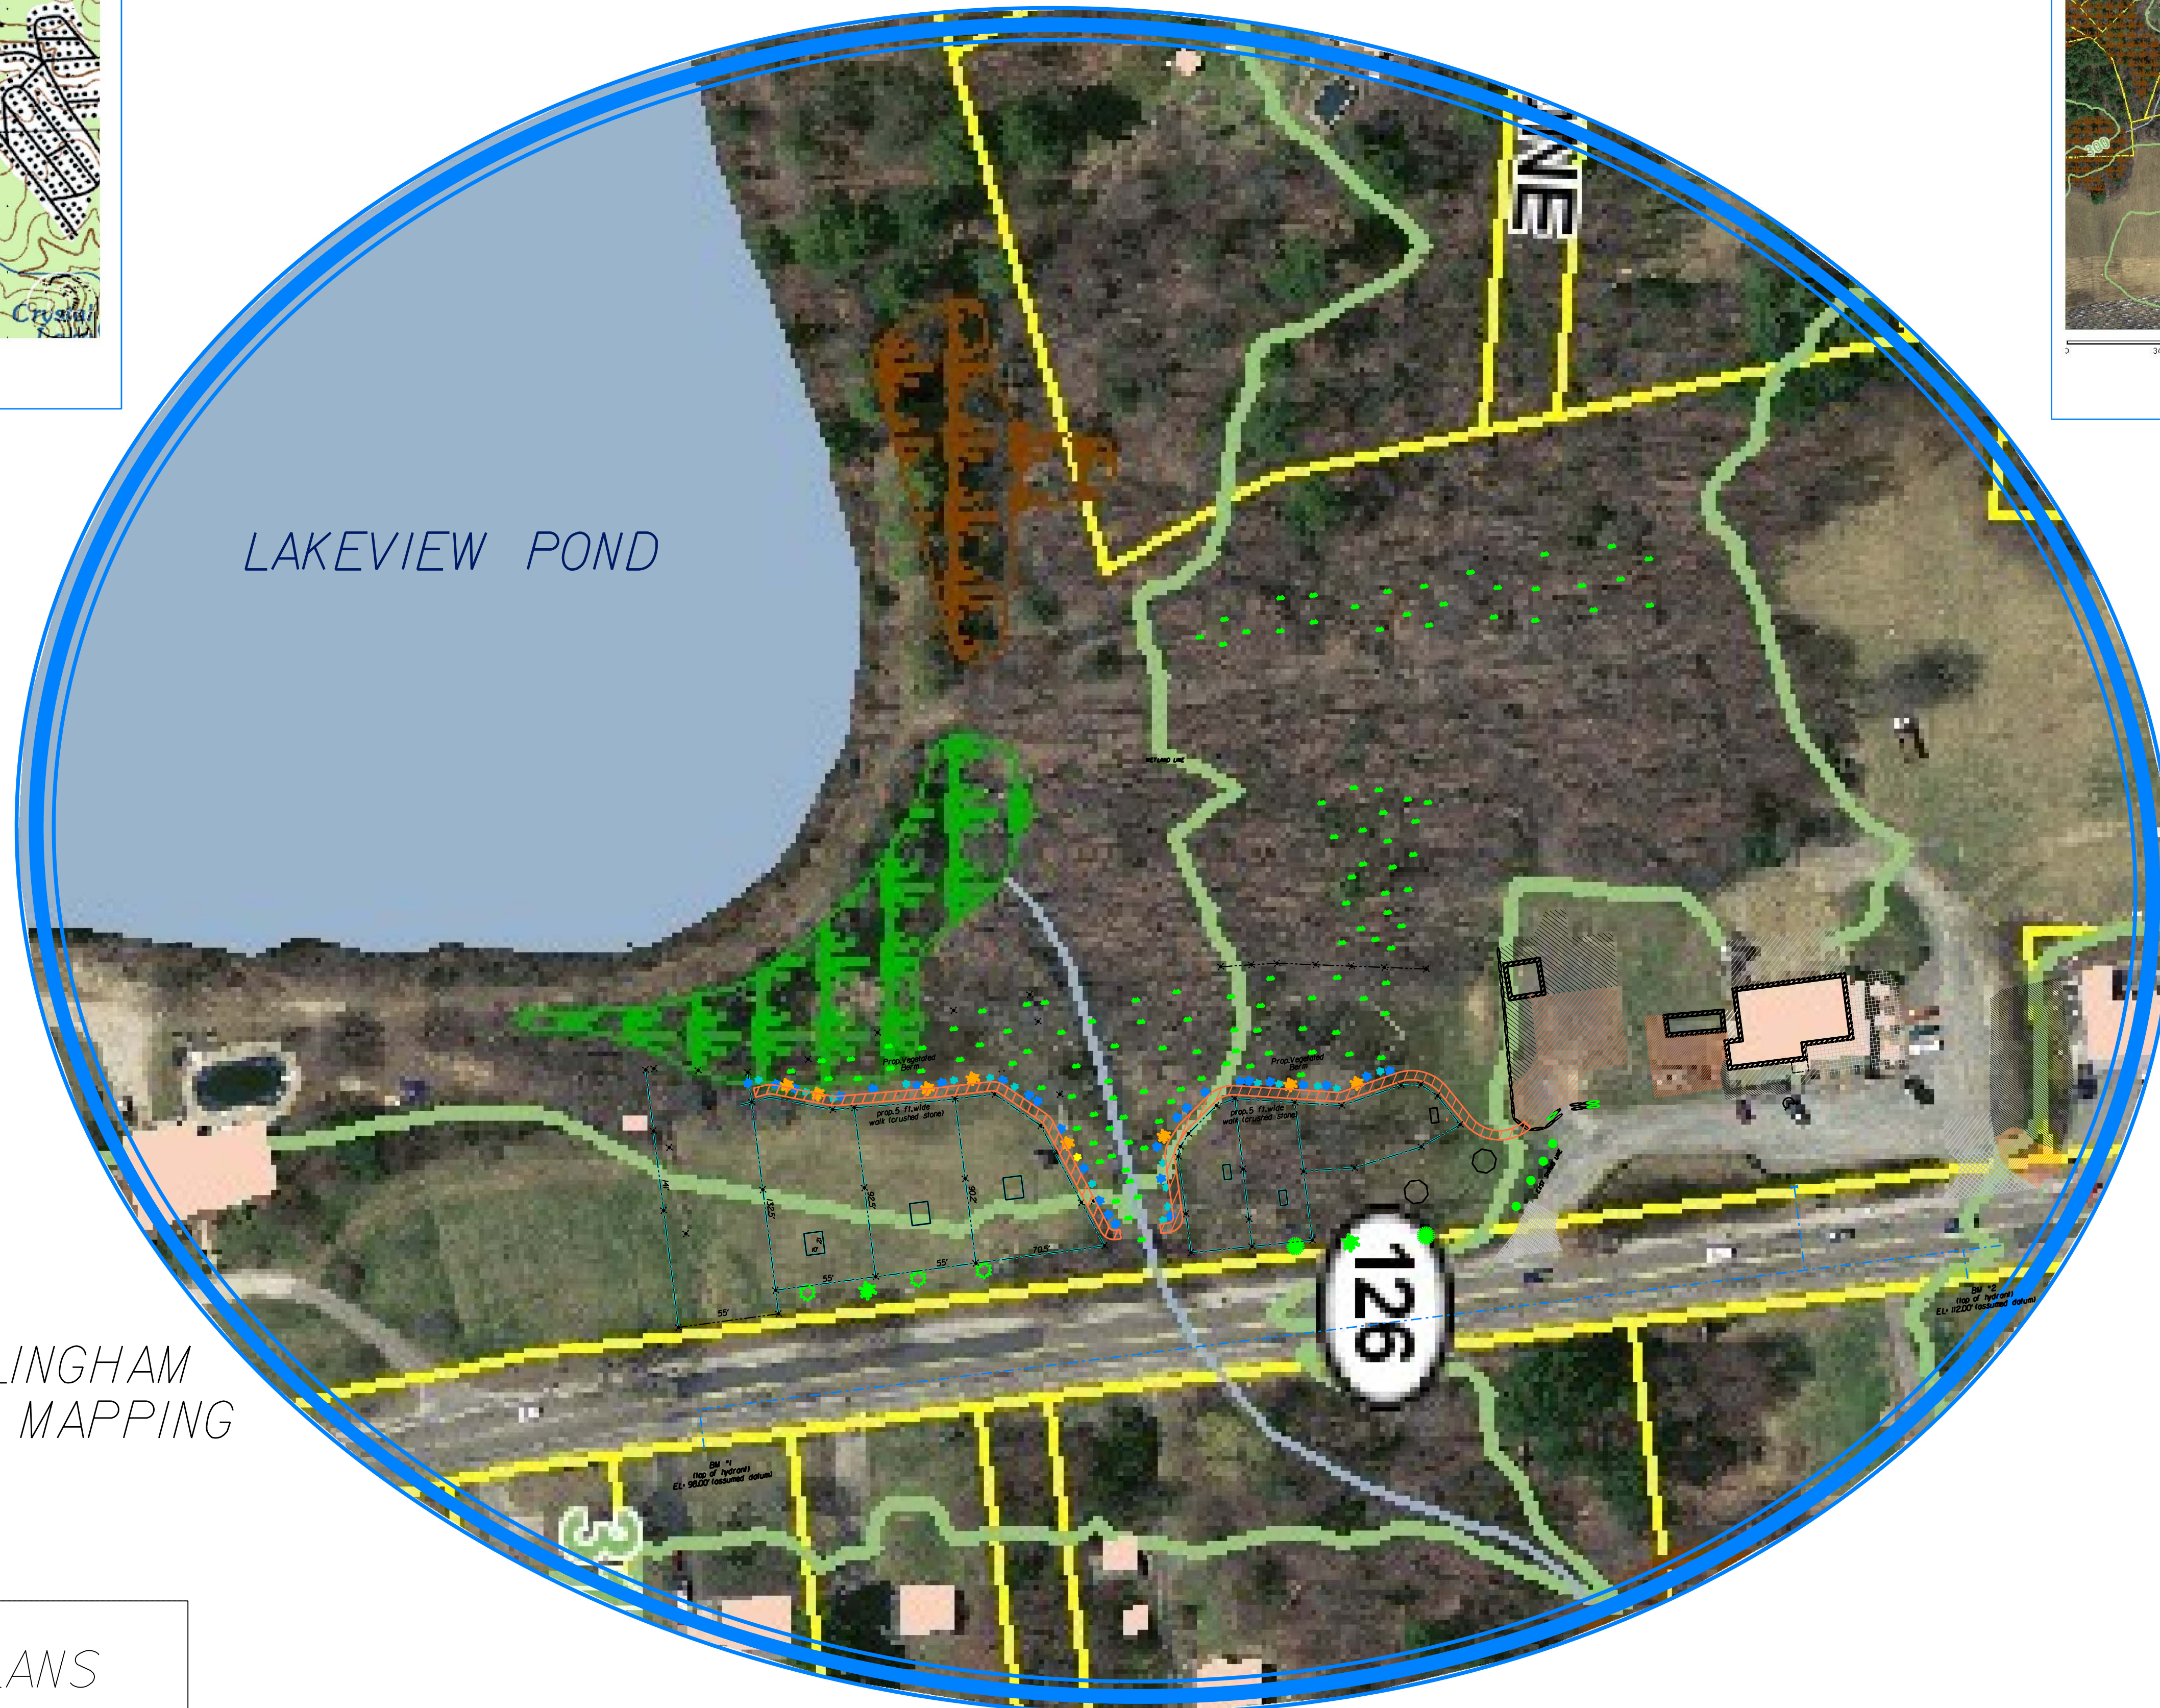
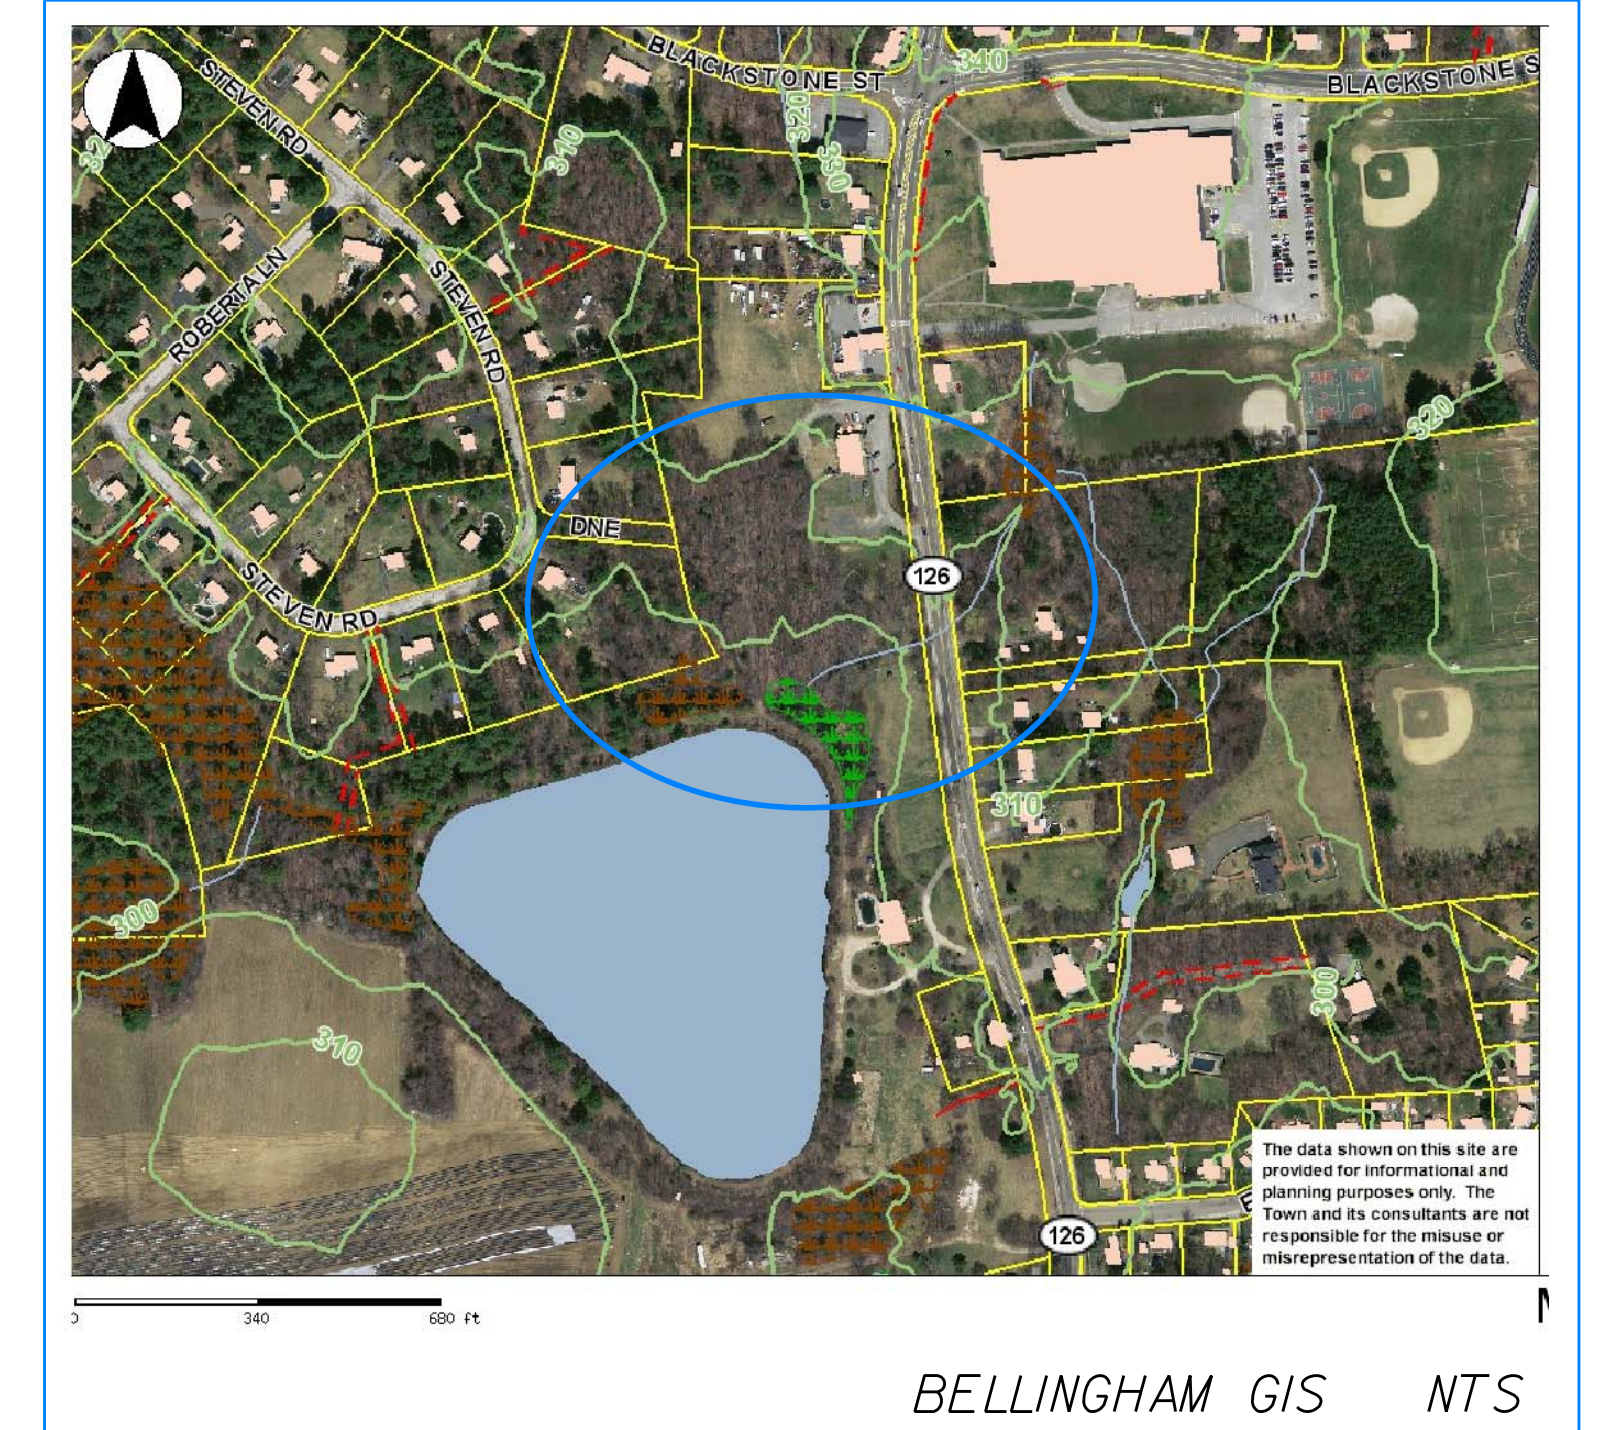


NOTICE OF INTENT 1040 SOUTH MAIN STREET BELLINGHAM, MA 02019

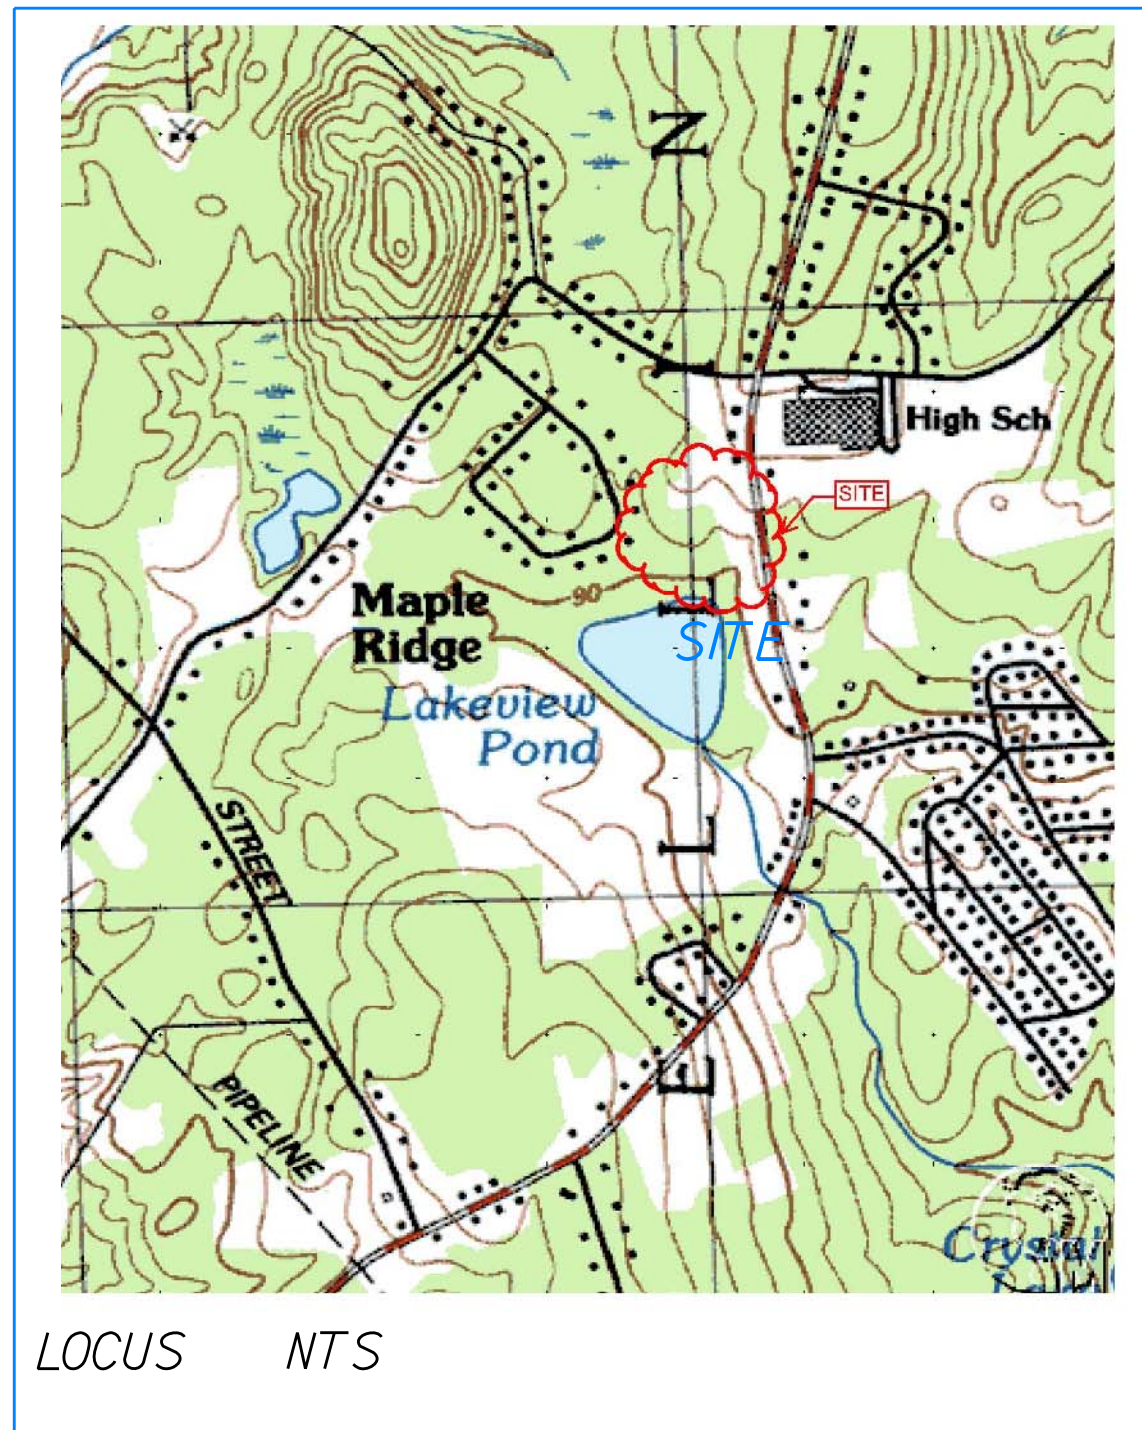

TOWN OF BELLINGHAM
ASSESSORS GIS MAPPING

INDEX OF PLANS	
COVER SHEET	1 OF 2
PLAN	2 OF 2


REVISIONS		
NO.	DATE	DESCRIPTION
1	10/19/12	Relocation of walkway and animal pens / fencing
2	11/1/12	SHED AND WALKWAY DETAILS

DEED BK 28722 PG 303
ASSESSORS MAP 59 LOT # 5
LOT # _____
ZONE _____
APPLICANT OMAR WENGER

NOTICE OF INTENT

**PROPOSED DOMESTIC
LIVESTOCK PENS
1040 SOUTH MAIN STREET**

PREPARED FOR:	OMAR WENGER 1048 SOUTH MAIN STREET BELLINGHAM MA 02019
DATE:	AUGUST 13, 2012
SCALE:	AS NOTED



CIVIL SITE ENGINEERING
306 Main Street, PO Box 248,
Douglas MA 01516
774-230-8688
SITE PLANNING SEPTIC DESIGN WETLANDS

